


\\BDAIM01\BD_PROJECTS\1403100\DRAWINGS\1-CONCEPT DESIGN\A-SP-OPT14-051816.DWG 10/12/2016 10:09:18 AM AVERY HAWKINS

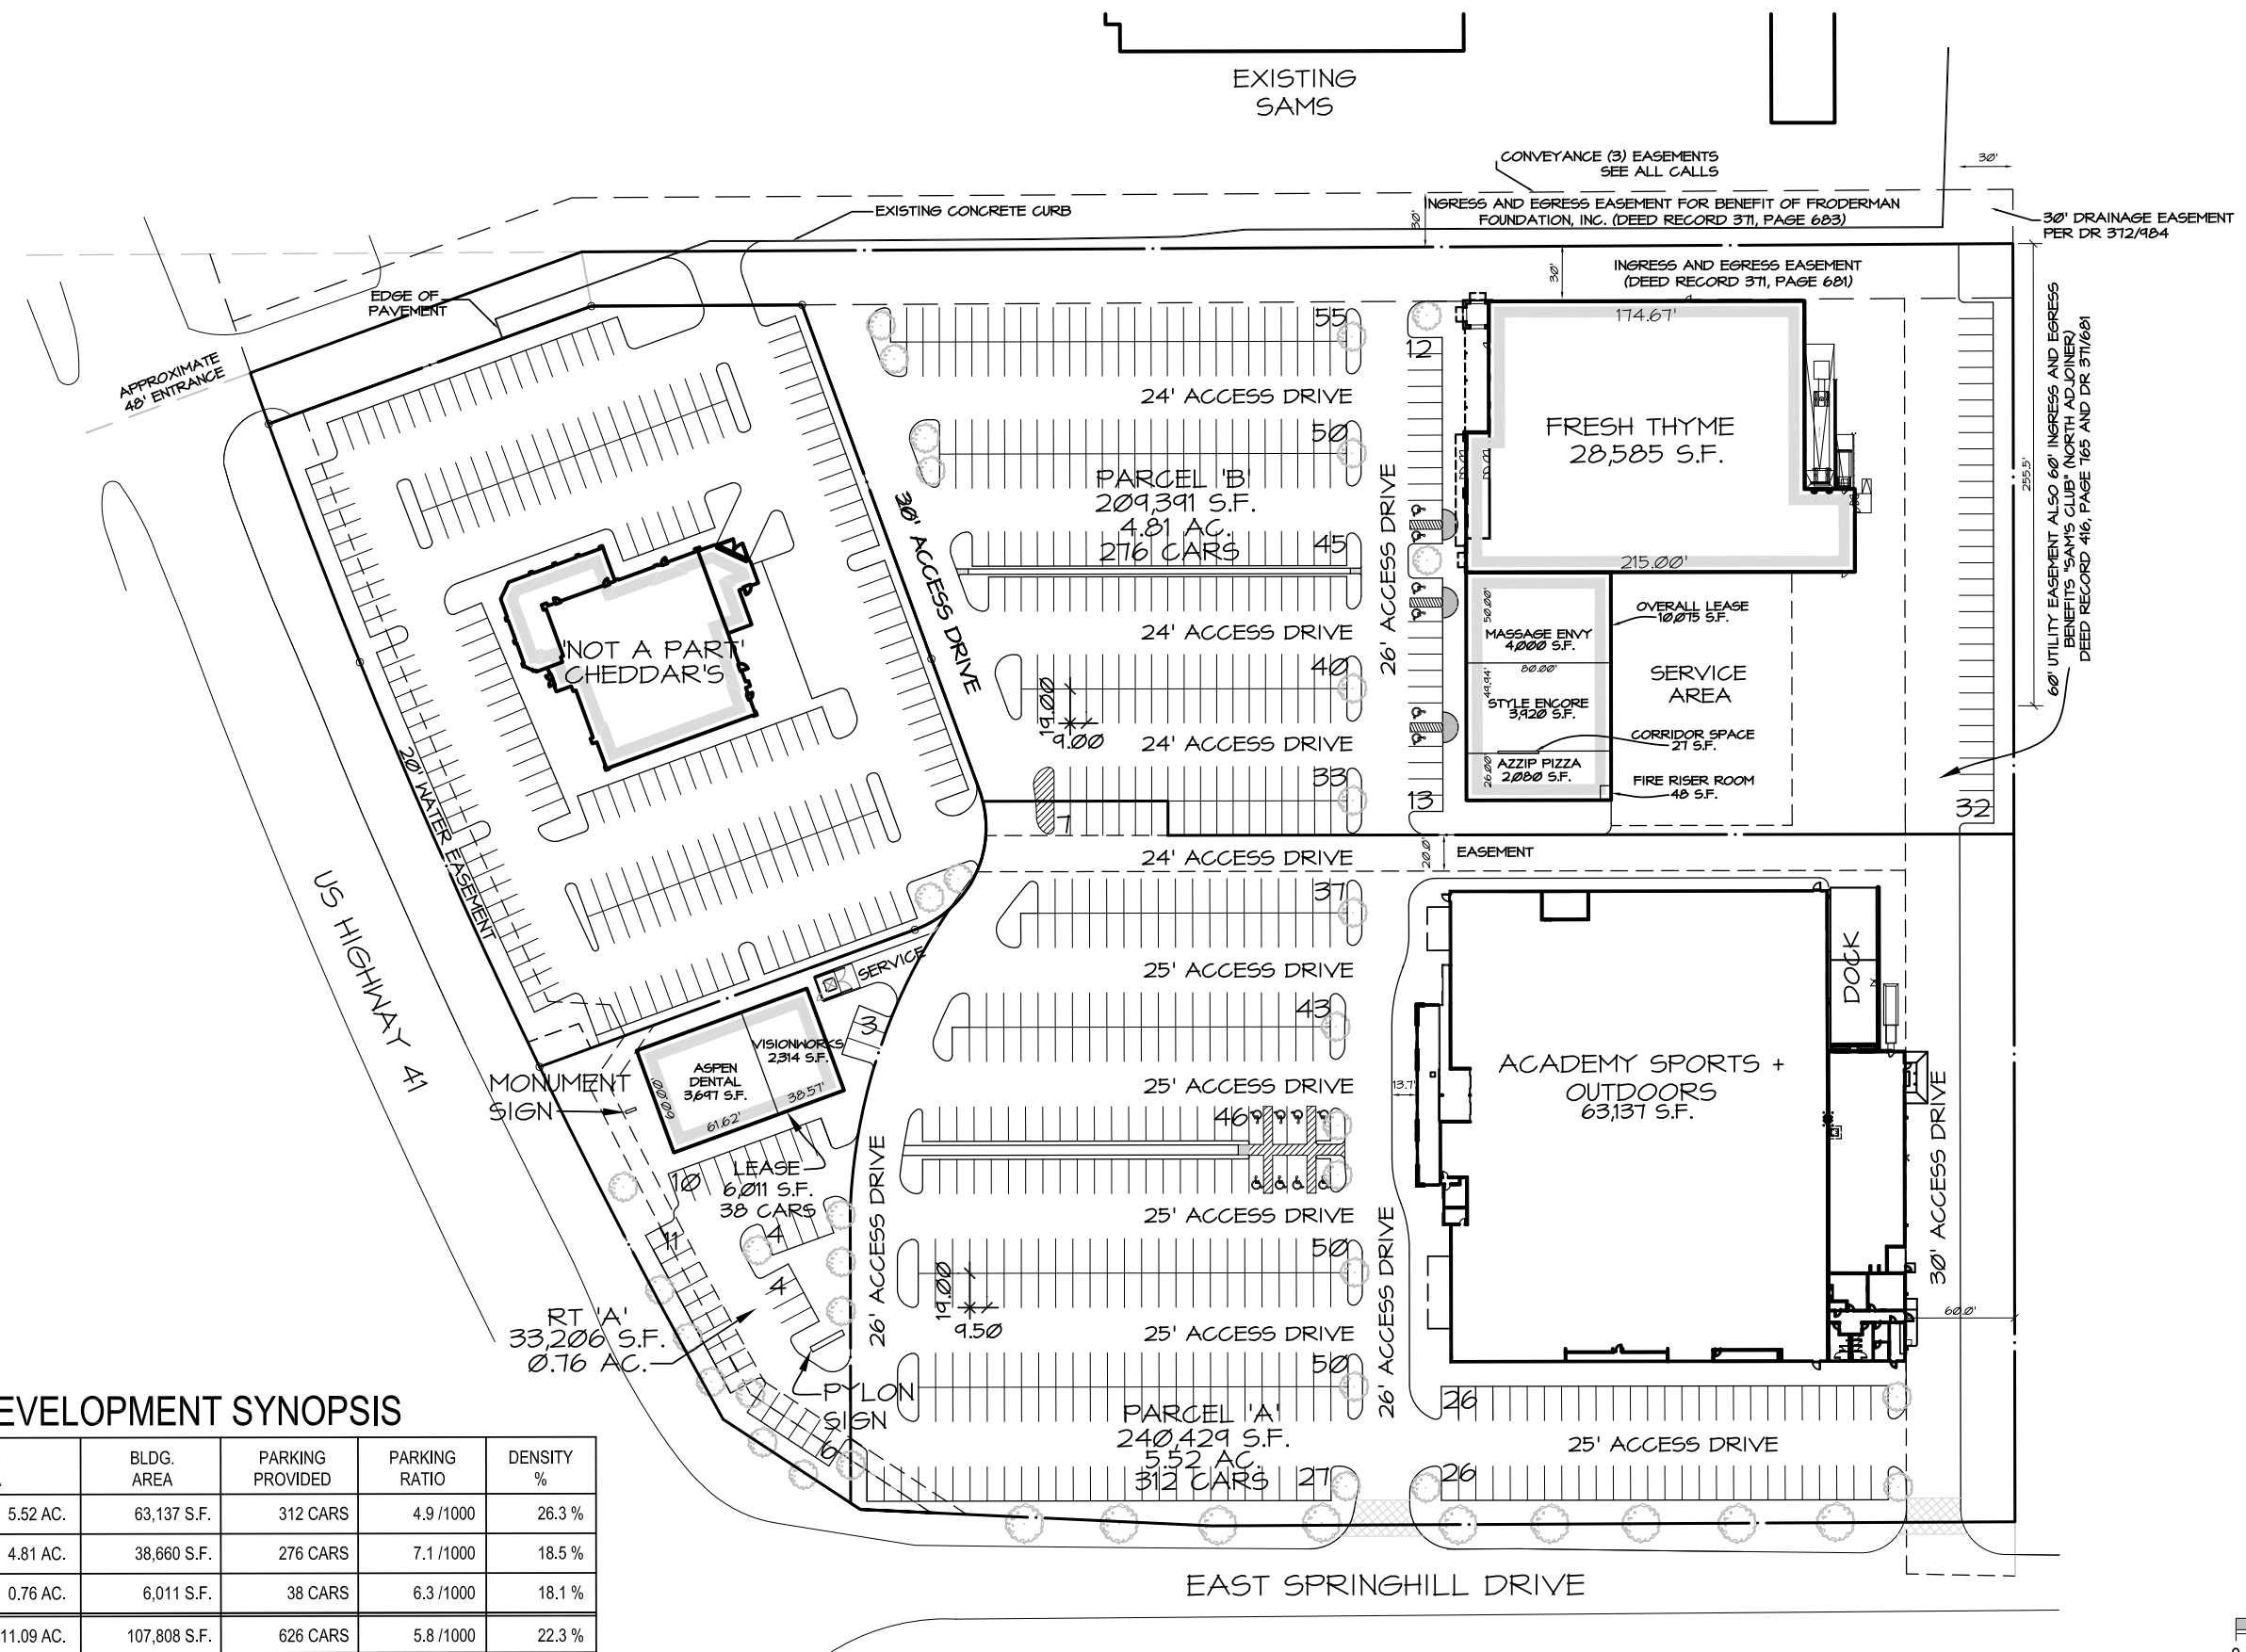

DEVELOPMENT SYNOPSIS


| PARCEL | LAND AREA | BLDG. AREA | PARKING PROVIDED | PARKING RATIO | DENSITY % |
|--------------|-------------------------------|---------------------|------------------|-----------------|---------------|
| PARCEL 'A' | 240,429 S.F. 5.52 AC. | 63,137 S.F. | 312 CARS | 4.9/1000 | 26.3 % |
| PARCEL 'B' | 209,391 S.F. 4.81 AC. | 38,660 S.F. | 276 CARS | 7.1/1000 | 18.5 % |
| RT 'A' | 33,206 S.F. 0.76 AC. | 6,011 S.F. | 38 CARS | 6.3/1000 | 18.1 % |
| TOTAL | 483,026 S.F. 11.09 AC. | 107,808 S.F. | 626 CARS | 5.8/1000 | 22.3 % |

TERRE HAUTE MASTER SITE PLAN

TERRE HAUTE, INDIANA

**SITE PLAN
OPTION 14**

INCOMPLETE DRAWING-DO NOT USE FOR REGULATORY APPROVAL, PERMIT OR CONSTRUCTION
 ARCHITECT: Marc Boucher
 REGISTRATION #: 14291
 DATE: 10/14/2016
 JOB #: 1403100
 Members A.I.A.
 6802 Maple Ridge, Suite 200 713.785.3644
 Bellaire, Texas 77401 www.bdgap.com

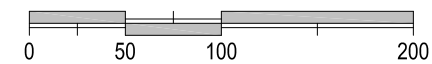

This document is an instrument of service protected by the copyright law of the United States of America, 17 U.S.C. § 102, and shall not be copied or reproduced without the express written consent of Boucher Design Group, LLC.
 COPYRIGHT © 2014 Boucher Design Group, LLC